

Revisions			
No.	By	Description	Date
2	WP	FOR CLIENT APPROVAL	2020/04/29
1	DL	FOR CLIENT REVIEW	2020/04/09

Project  
**WEAVING BASKETS GROUP**  
1335 RENEAL STREET  
RENOVATIONS


1335 RENEAL STREET, CORNWALL, ON  
Drawing  
**PROPOSED GROUND FLOOR PLAN**

Scale 1:75 Stamp  
Drawn W.P.  
Checked C.D.

Project No. 20-111 Drawing No. **A101**  
Date APRIL 2020



North

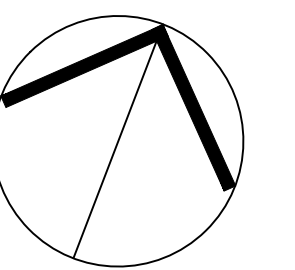

Revisions

No.	By	Description	Date
2	WP	FOR CLIENT APPROVAL	2020/04/29
1	DL	FOR CLIENT REVIEW	2020/04/09

Project

**WEAVING BASKETS GROUP**  
1335 RENEAL STREET  
RENOVATIONS

1335 RENEAL STREET, CORNWALL, ON

Drawing  
**PROPOSED SECOND FLOOR PLAN**

Scale 1:75 Stamp

Drawn W.P.


Checked C.D.

Project No. 20-111


Date APRIL 2020

Drawing No.

**A102**

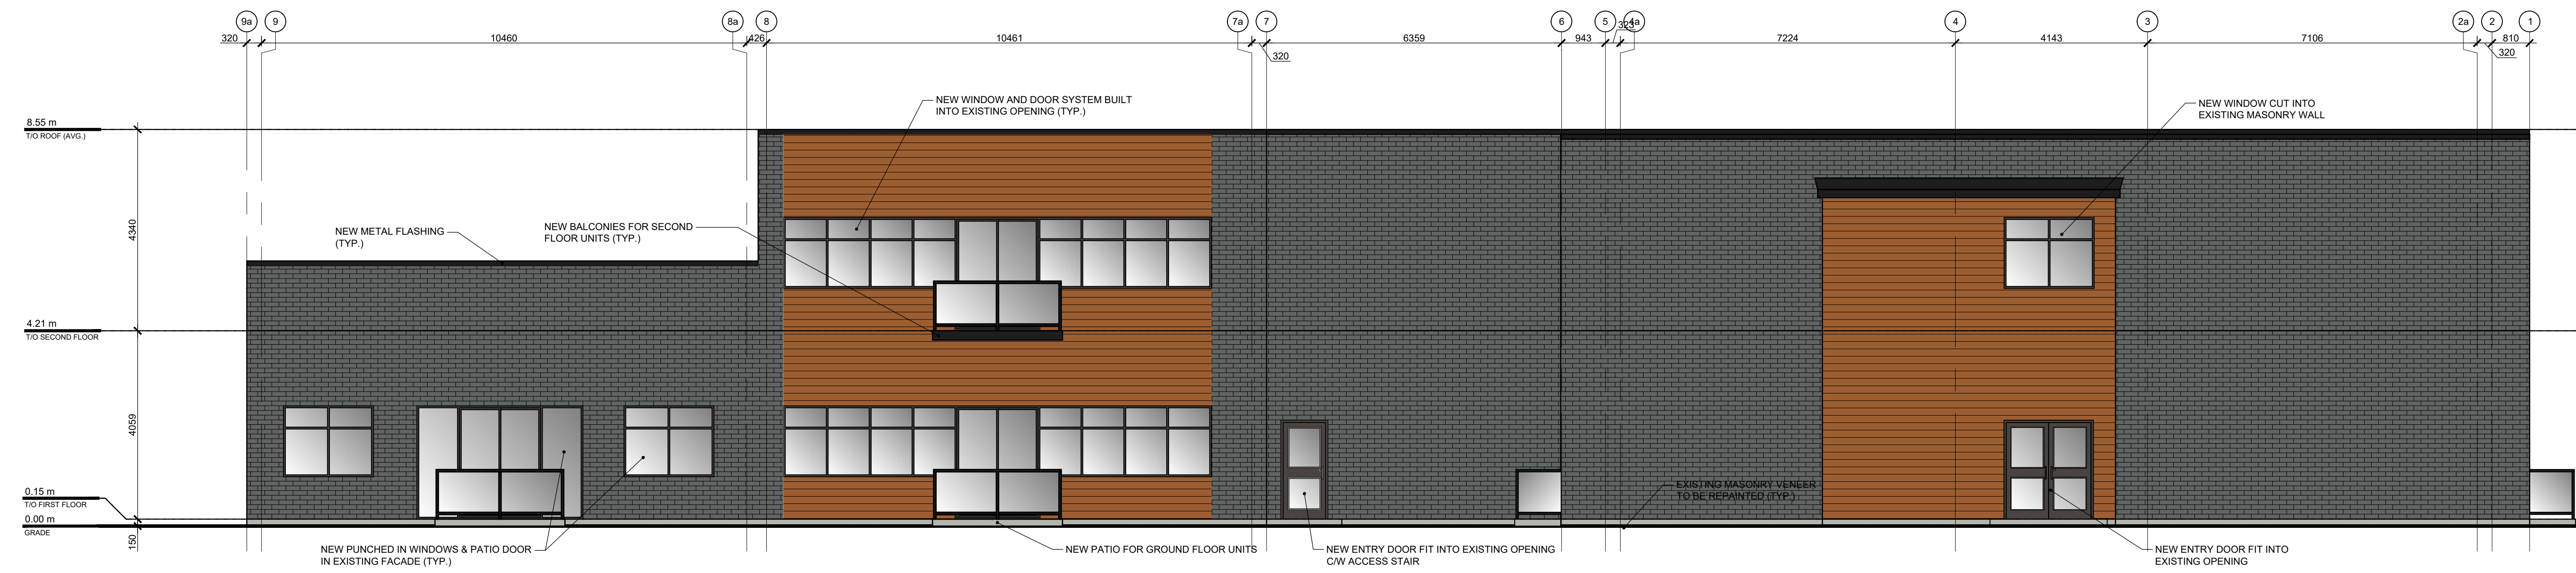


**04 ELEVATION - NORTH**  
A201 SCALE: 1/75

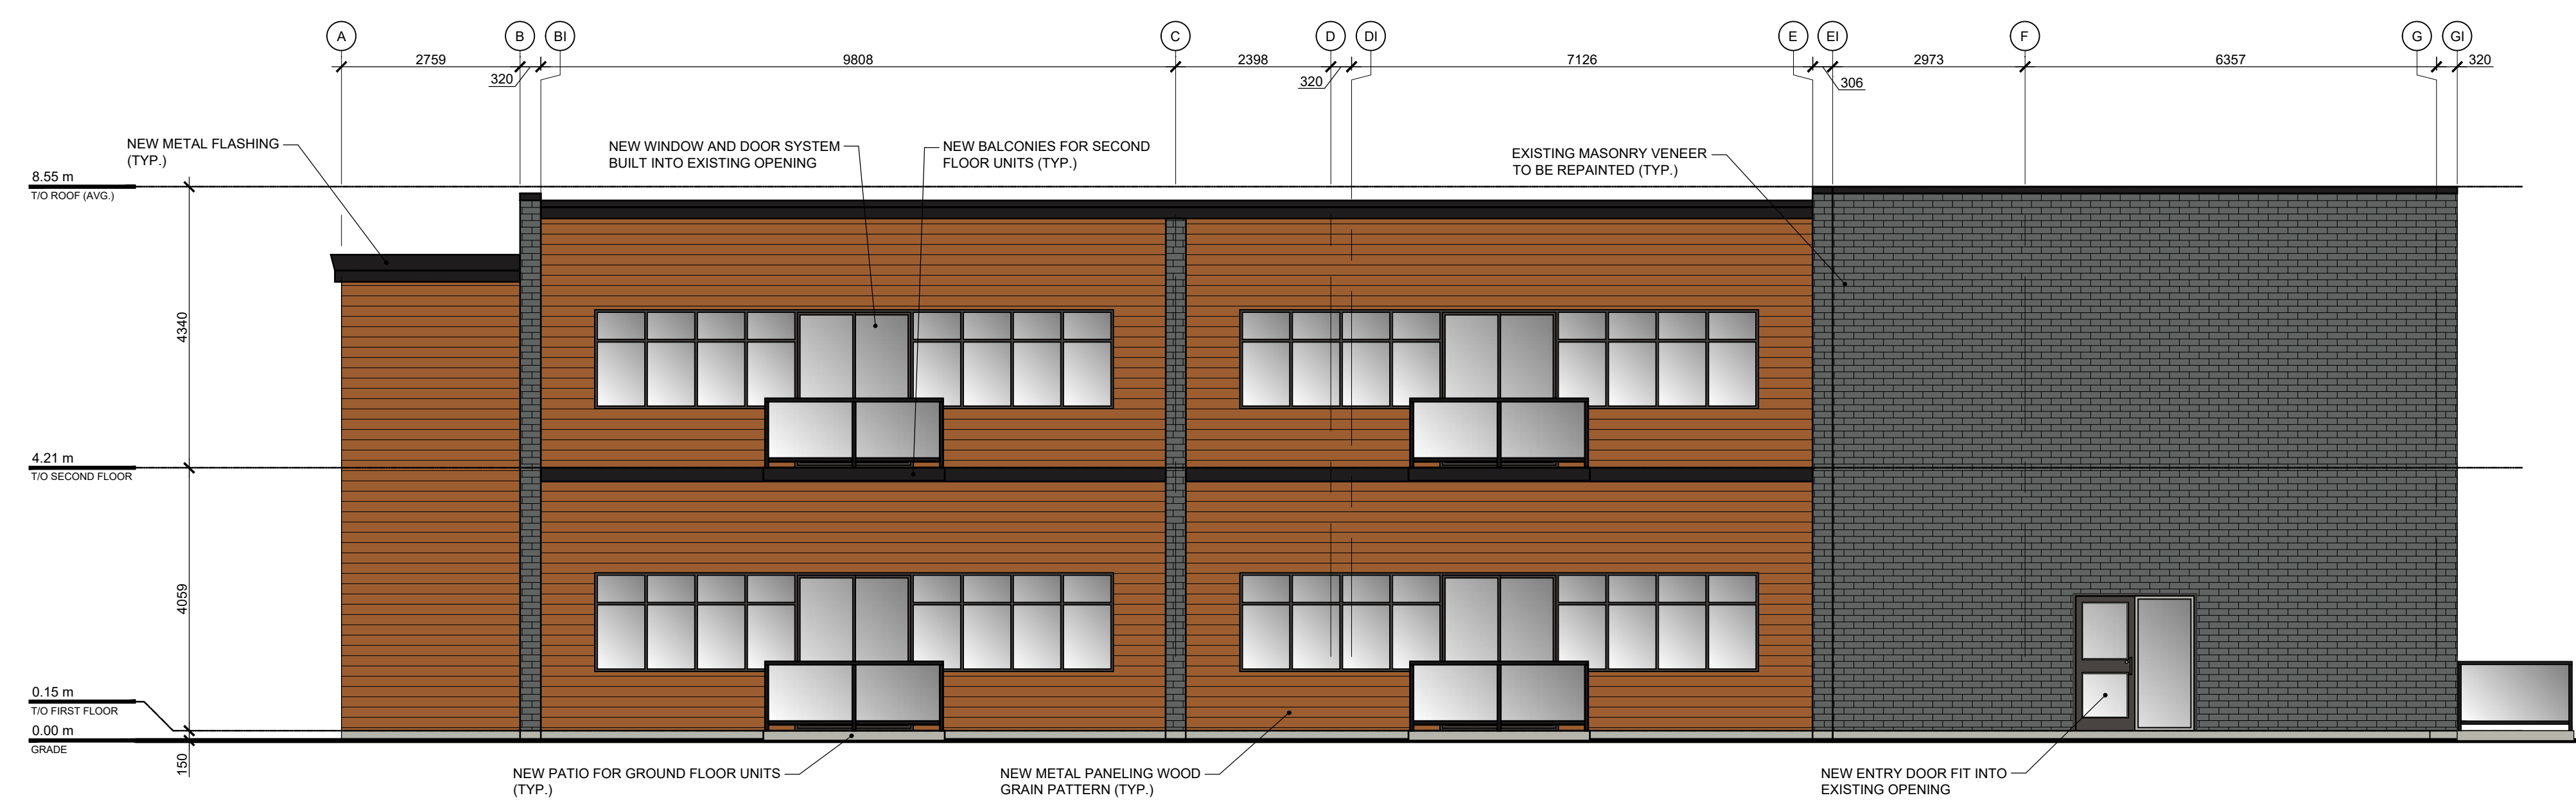

**03 ELEVATION - EAST**  
A201 SCALE: 1/75



**02 ELEVATION - SOUTH**  
A201 SCALE: 1/75

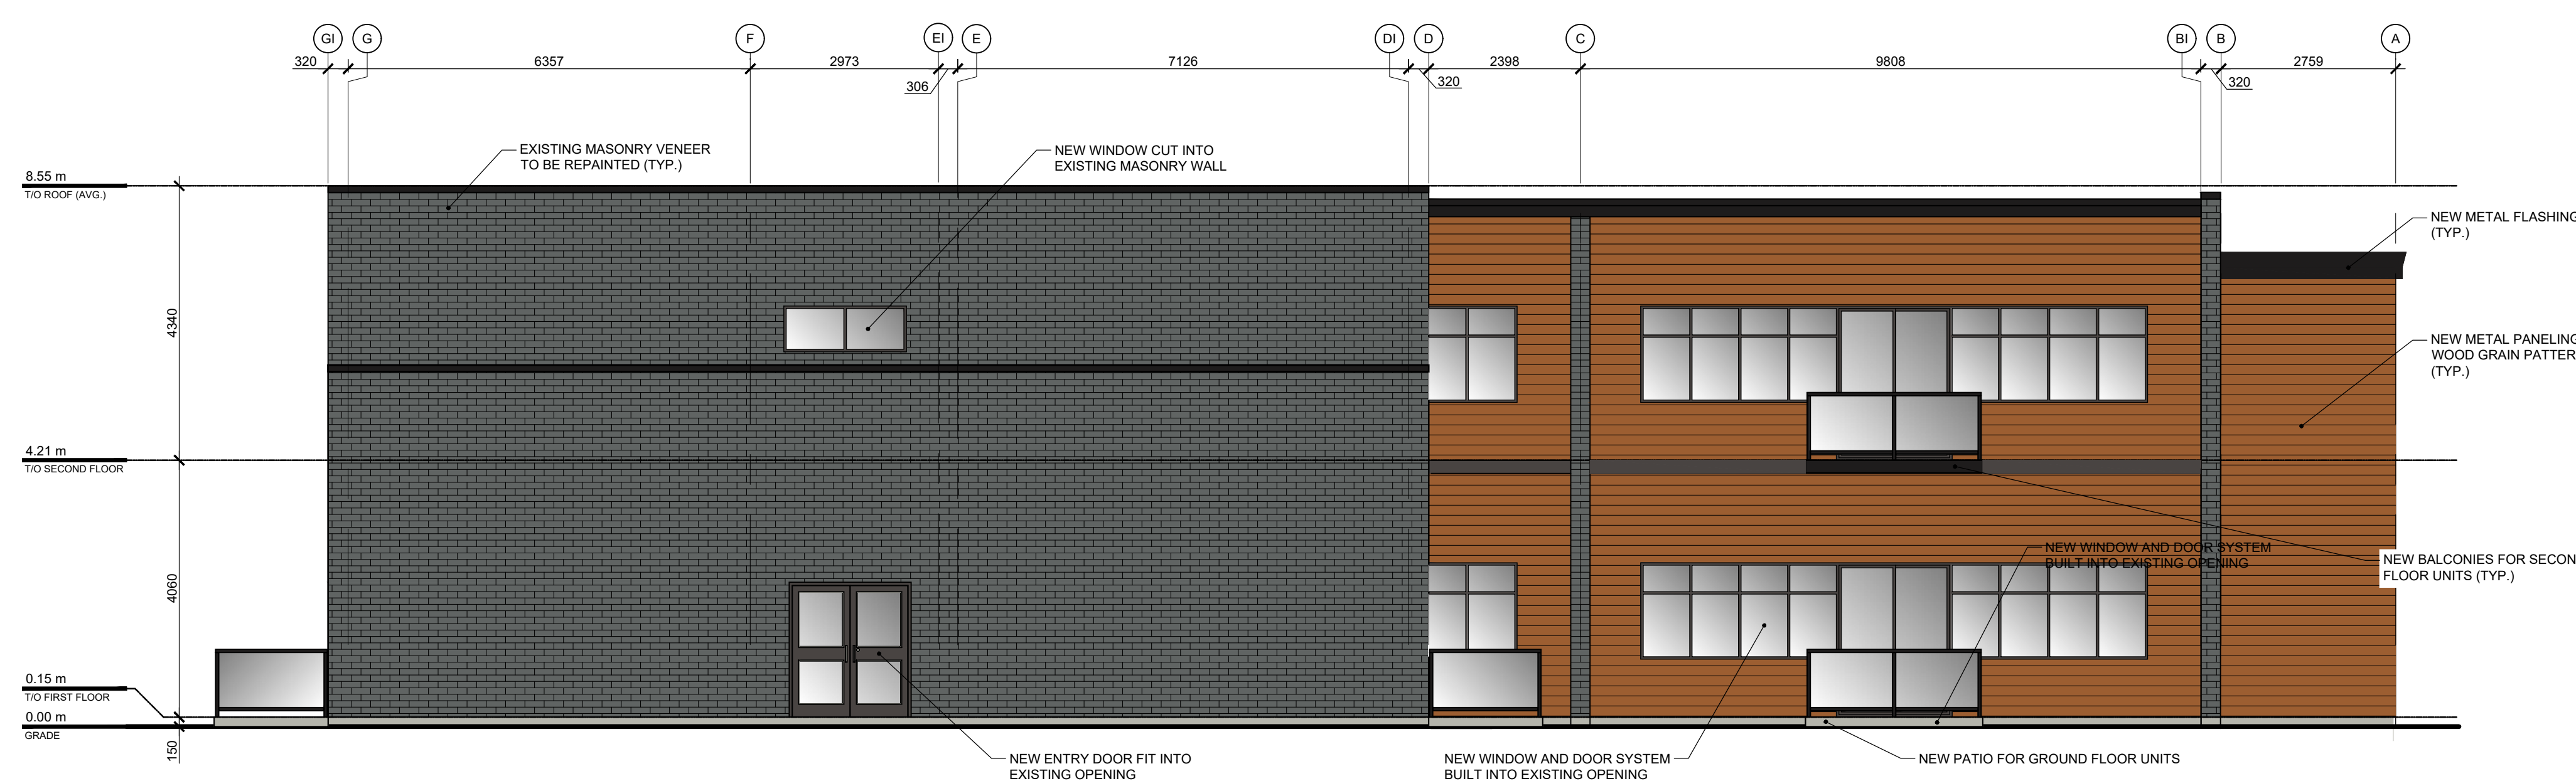

**01 ELEVATION - WEST**  
A201 SCALE: 1/75

North

Revisions

No.	By	Description	Date
1	WP	FOR CLIENT APPROVAL	2020/04/29

Project

**WEAVING BASKETS GROUP  
1335 RENEAL STREET  
RENOVATIONS**

1335 RENEAL STREET, CORNWALL, ON

Drawing  
**EXISTING BUILDING  
ELEVATIONS**

Scale 1:50 Stamp

Drawn

W.P.

Checked

C.D.

Project No.

20-111

Date

APRIL 2020

Drawing No.

**A201**