
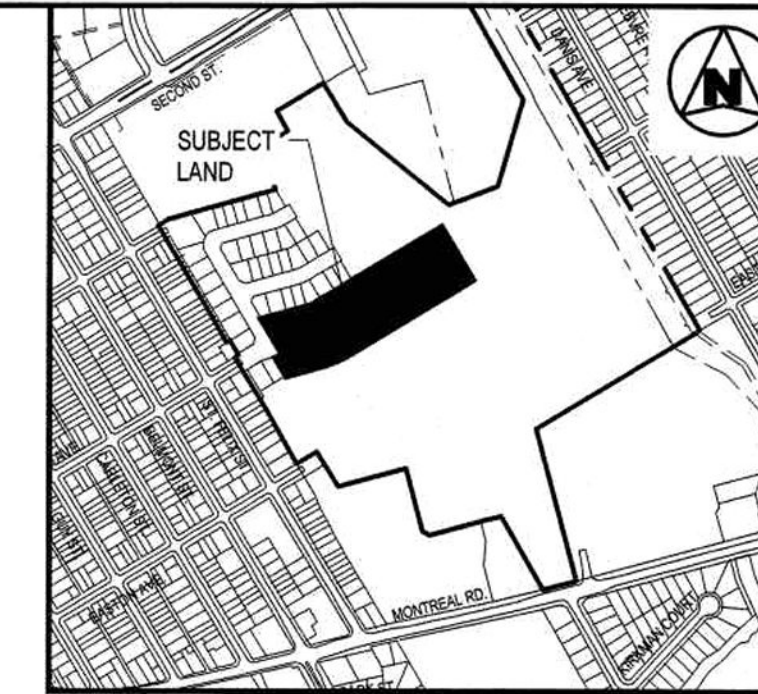


M:\2019\1910 - Belfort Estates Subdivision - Phase 2\02 Draft\2020\06\2020-06-11\1910-06-11.dwg, Jan 02, 2020, 2:31pm BY (Francis Leblond)

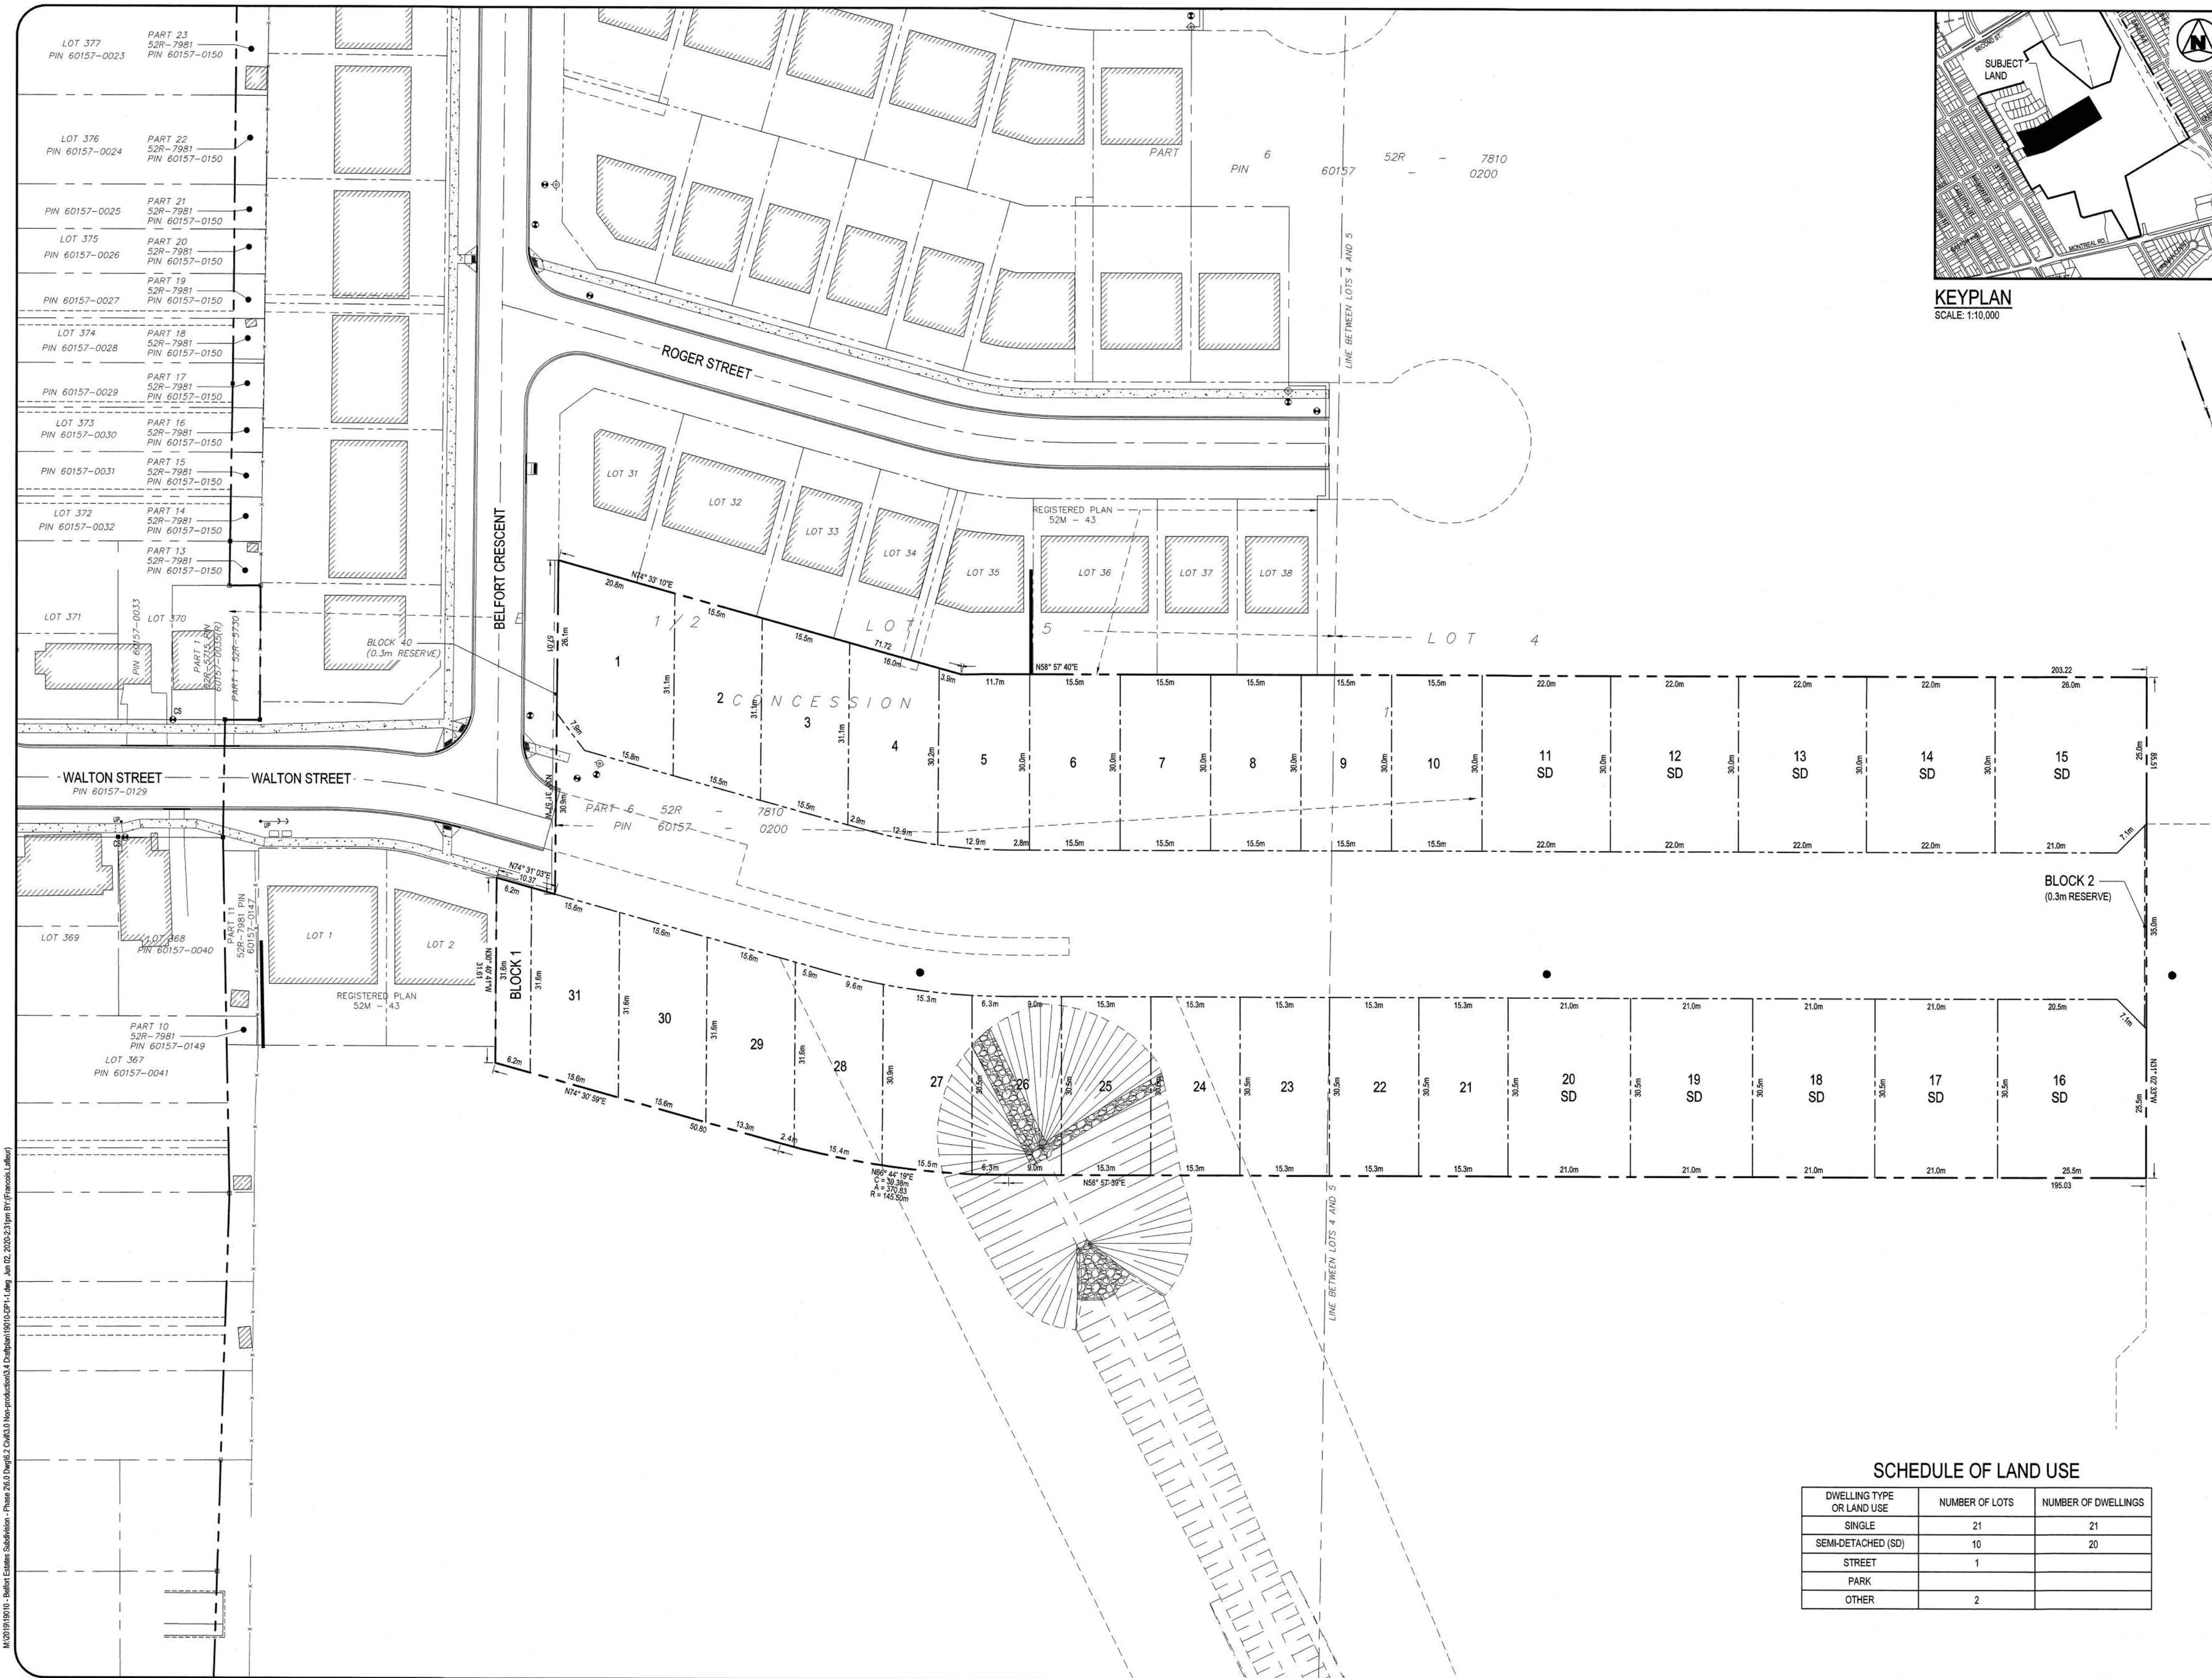

KEYPLAN  
SCALE: 1:10,000

DRAFT PLAN OF SUBDIVISION  
PART OF E 1/2 LOT 5 &  
PART OF LOT 4  
CONCESSION 1  
GEOGRAPHIC TOWNSHIP OF CORNWALL,  
NOW THE CITY OF CORNWALL  
COUNTY OF STORMONT, ONTARIO  
ADDITIONAL INFORMATION AS  
REQUIRED UNDER SECTION 51,  
PLANNING ACT

- A) AS SHOWN ON DRAFT PLAN  
B) AS SHOWN ON DRAFT PLAN  
C) AS SHOWN ON DRAFT PLAN  
D) REFER TO SCHEDULE OF LAND USE E) AS SHOWN  
ON DRAFT PLAN  
F) AS SHOWN ON DRAFT PLAN  
G) AS SHOWN ON DRAFT PLAN  
H) MUNICIPAL WATER SERVICE  
I) CLAYBOULDERS  
J) AS SHOWN ON THE DRAFT PLAN  
K) HYDRO, BELL, CABLE, NATURAL GAS, SANITARY  
SEWER, WATERMAIN  
L) REFER TO SCHEDULE OF LAND USE

OWNER'S CERTIFICATE  
I HEREBY AUTHORIZE THIS DRAFT PLAN OF  
SUBDIVISION TO BE SUBMITTED TO THE CITY OF  
CORNWALL FOR APPROVAL.

JUNE 10, 2020  
DATED

2422647 ONTARIO INC.  
I HAVE THE AUTHORITY TO  
BIND THE CORPORATION


SURVEYOR'S CERTIFICATE  
I HEREBY CERTIFY THAT THE BOUNDARIES OF THE  
LANDS TO BE SUBDIVIDED AND THEIR RELATIONSHIP  
TO THE ADJOINING LANDS ARE CORRECTLY SHOWN.

JUNE 9 2020  
DATED

K. ADAMS SURVEYING LTD.,  
ONTARIO LAND SURVEYOR

2020/06/02	1	ISSUED FOR DRAFT PLAN APPROVAL
DATE	No.	REVISION

THE DRAWINGS, ARRANGEMENTS, ANNOTATIONS AND GRAPHICAL PRESENTATIONS  
ON THIS DOCUMENT ARE THE PROPERTY OF EVB ENGINEERING WHO RETAINS  
OWNERSHIP AND AUTHORITY OF THIS DOCUMENT IN ITS ENTIRETY. THIS  
DOCUMENT IS AN INSTRUMENT OF SERVICE AND IS THE INTELLECTUAL AND PHYSICAL  
PROPERTY OF EVB ENGINEERING. AUTHORIZED USE OF THIS DRAWING IS GRANTED  
SOLELY FOR THE PURPOSE OF THIS SPECIFIC PROJECT AND LOCATION, AND NOT FOR  
CONSTRUCTION OR USE FOR ANY OTHER PROJECT.  
COPYRIGHT © 2017 EVB ENGINEERING.

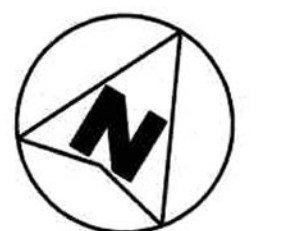

800 SECOND STREET WEST  
CORNWALL, ONTARIO CANADA, K6J 1H6  
TEL: 613-365-3773 FAX: 613-655-6465  
WEBSITE: EVBengineering.com

CLIENT:

2422647 ONTARIO INC.

PROJECT:

BELFORT ESTATES SUBDIVISION  
PHASE 2

TITLE:

DRAFT PLAN

SCHEDULE OF LAND USE

DWELLING TYPE OR LAND USE	NUMBER OF LOTS	NUMBER OF DWELLINGS
SINGLE	21	21
SEMI-DETACHED (SD)	10	20
STREET	1	
PARK		
OTHER	2	

SCALE: 1:500	JOB NO: 19010
DESIGNED BY: F.L.	DATE: 2020/06/02
DRAWN BY: K.B.W.	DRAWING NO. DP1.1
CHECKED BY: J.E.	