

I REQUIRE THIS PLAN TO BE DEPOSITED UNDER THE REGISTRY ACT

PLAN 52R-5198 RECEIVED AND DEPOSITED

SEPT. 26th 1995

Sept. 25, 1995

Hazen B. Meldrum

H. Johnson Ass. S. Eng.



HAZEN B. MELDRUM ONTARIO LAND SURVEYOR CORNWALL, ONTARIO

LAND REGISTRAR FOR THE REGISTRY DIVISION OF STORMONT (52)

WALTON STREET

MARGUERITE D'YOUVILLE STREET

PLAN OF SURVEY OF PART OF LOT 1 CONCESSION 1 CITY OF CORNWALL COUNTY OF STORMONT SCALE 1 : 750 METRIC 1995 HAZEN B. MELDRUM O.L.S.

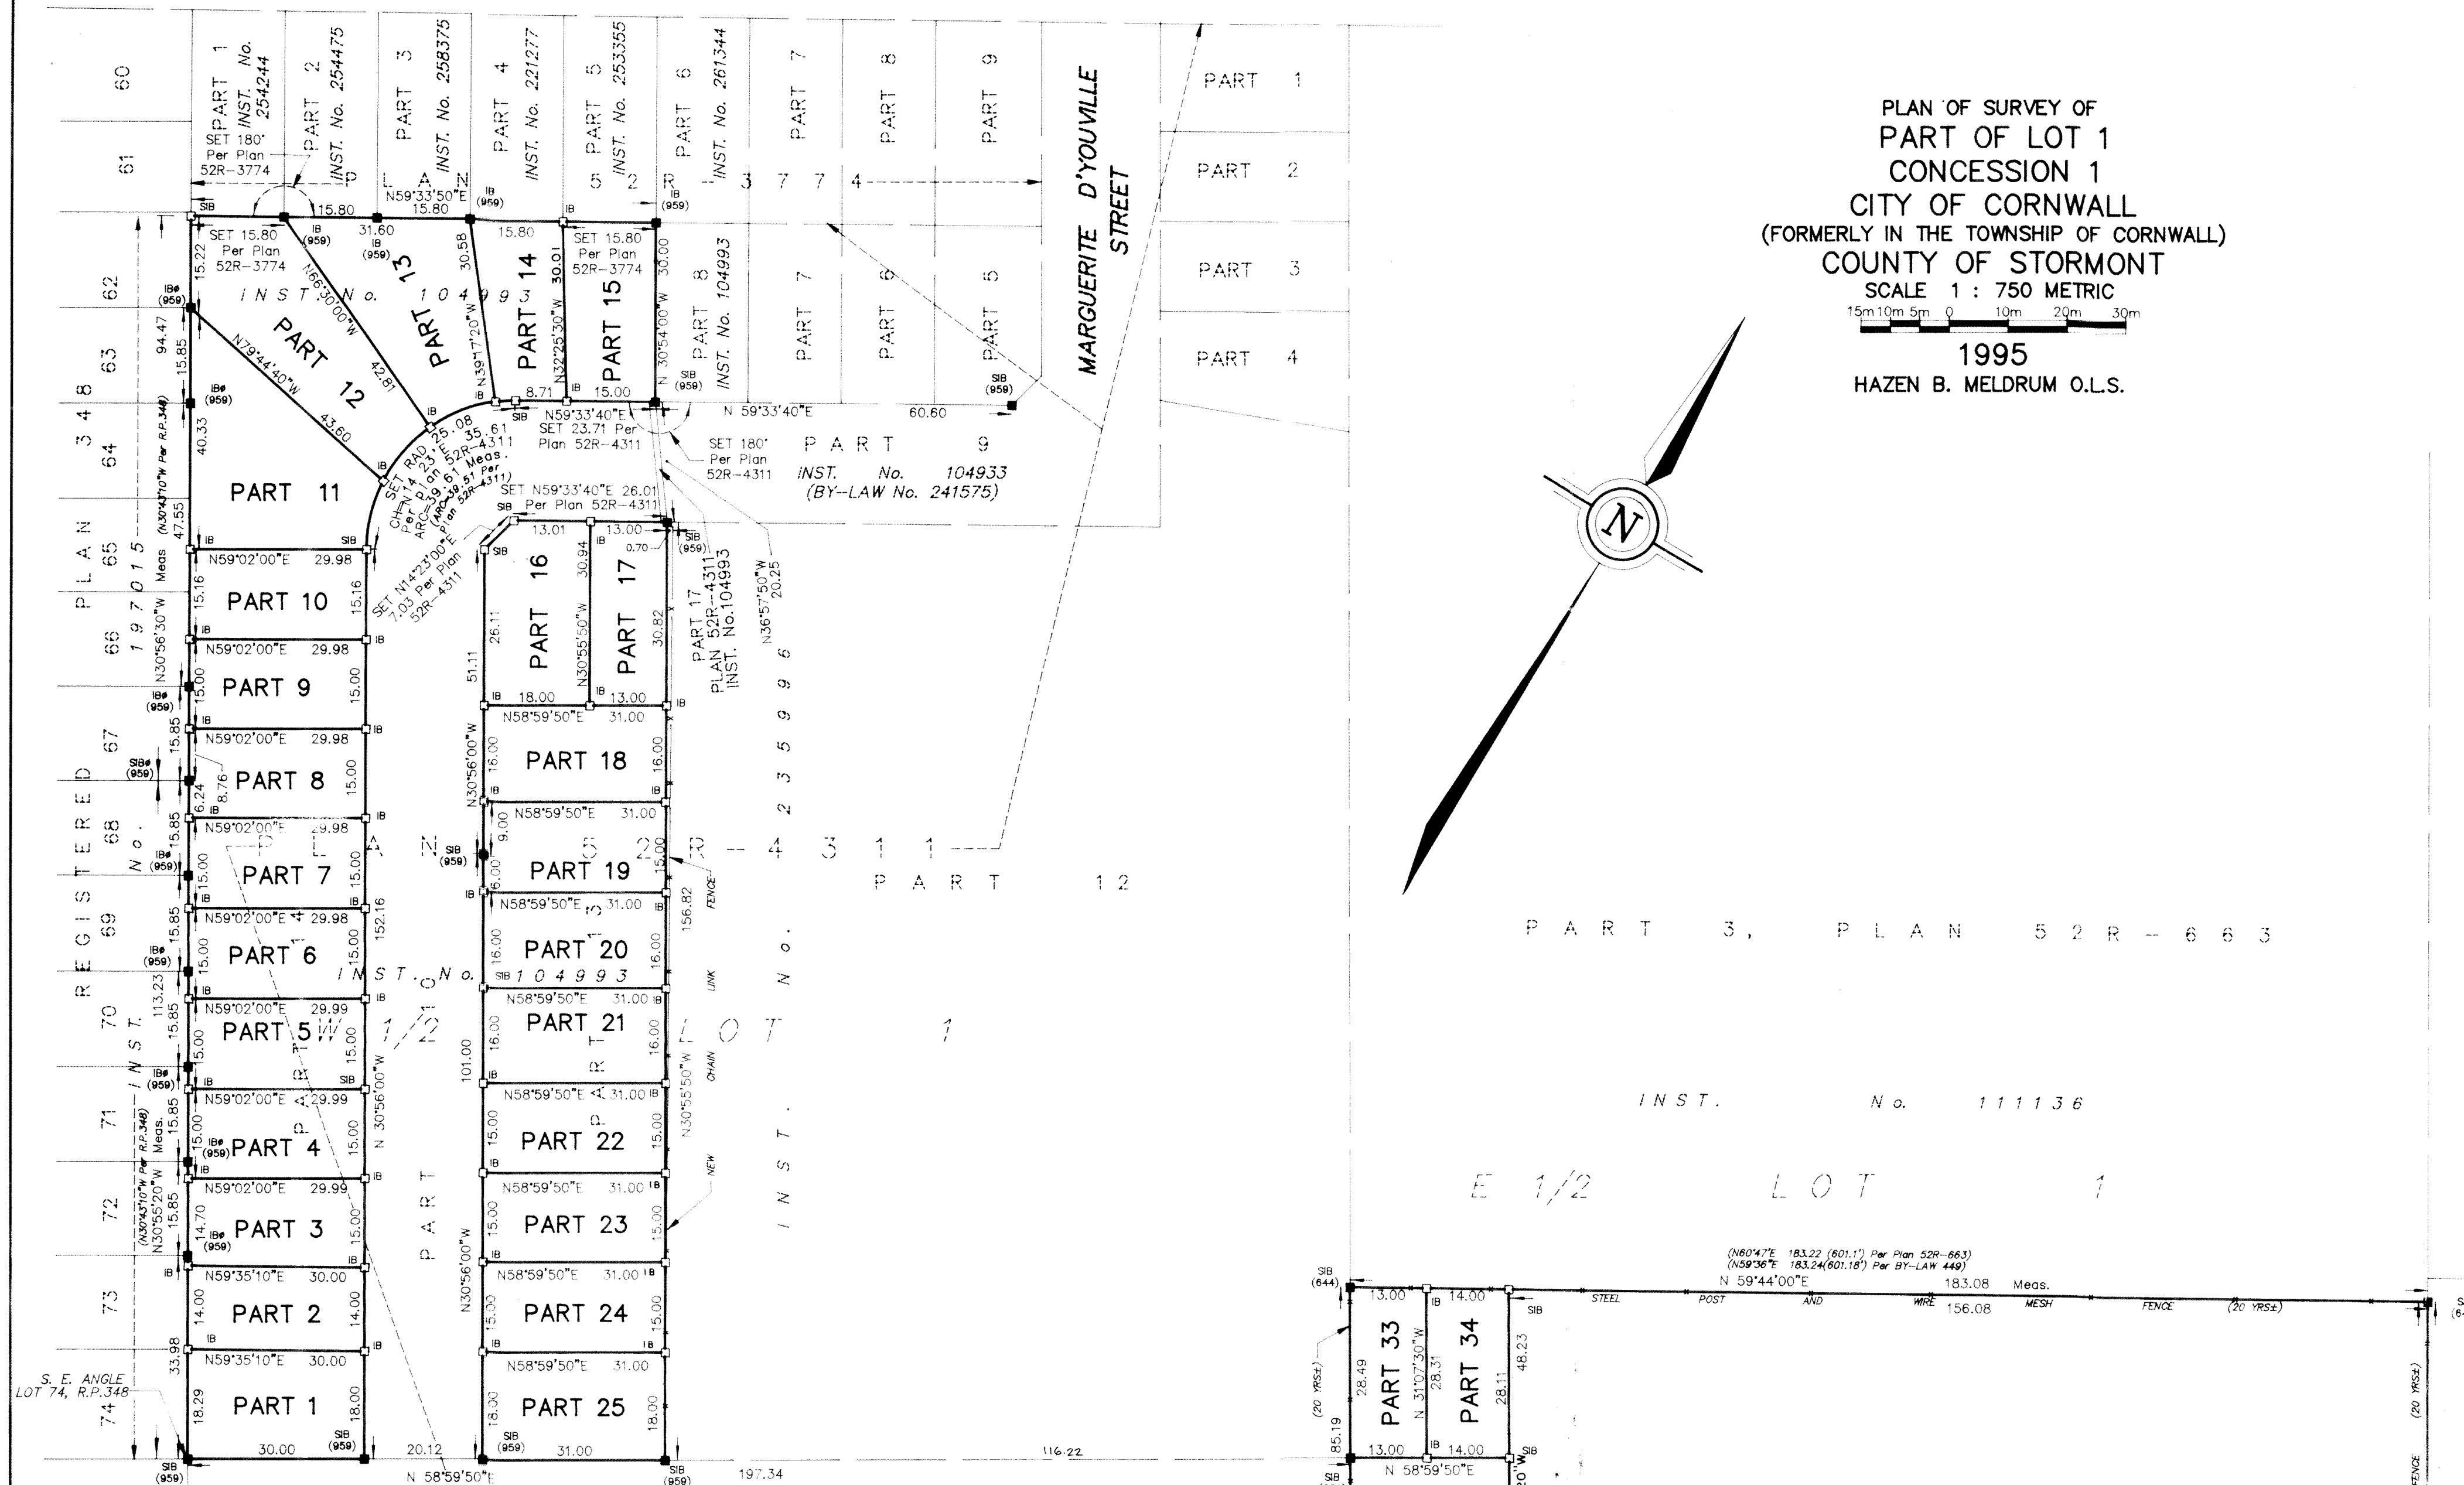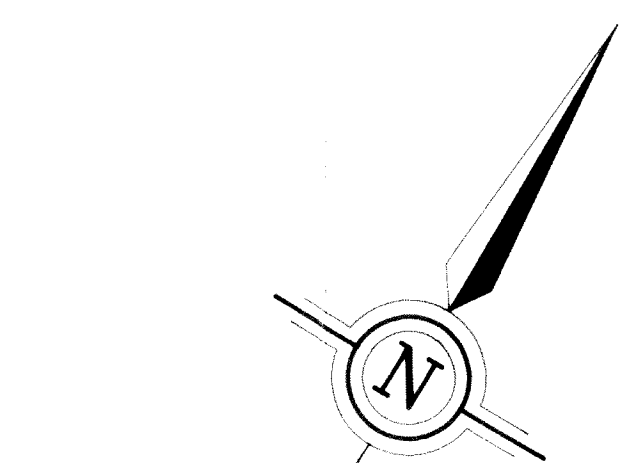

SCHEDULE				
PART	LOT	CON.	INST. No.	AREA
1				0.054 HA
2				0.042 HA
3				0.045 HA
4				0.045 HA
5				0.045 HA
6				0.045 HA
7				0.045 HA
8				0.045 HA
9				0.045 HA
10				0.045 HA
11				0.083 HA
12				0.084 HA
13				0.072 HA
14				0.042 HA
15				0.046 HA
16				0.055 HA
17				0.040 HA
18				0.050 HA
19				0.047 HA
20				0.050 HA
21				0.050 HA
22				0.047 HA
23				0.047 HA
24				0.047 HA
25				0.056 HA
26				0.064 HA
27				0.055 HA
28				0.055 HA
29				0.055 HA
30				0.058 HA
31				0.059 HA
32				0.066 HA
33				0.037 HA
34				0.040 HA
35				0.054 HA
36				0.834 HA
37				2.094 HA

METRIC ALL DISTANCES SHOWN ON THIS PLAN ARE IN METRES AND CAN BE CONVERTED TO FEET BY DIVIDING BY 0.3048

SURVEYOR'S CERTIFICATE

CERTIFY THAT: 1. THIS SURVEY AND PLAN ARE CORRECT AND IN ACCORDANCE WITH THE SURVEYS ACT AND THE REGISTRY ACT AND THE REGULATIONS MADE THEREUNDER. 2. THE SURVEY WAS COMPLETED ON THE 25th DAY OF AUGUST, 1995.

SEPT. 25th 1995 *Hazen B. Meldrum* DATED HAZEN B. MELDRUM ONTARIO LAND SURVEYOR CORNWALL, ONTARIO

STANDARD IRON BARS 25mm sq. x 1.21m SHOWN... SIB IRON BARS 16mm sq. x 0.61m SHOWN... SIB ROUND IRON BARS 25mm Diam. x 1.21m SHOWN... SIB ROUND IRON BARS 16mm Diam. x 0.61m SHOWN... SIB SUBDIVISION BARS 12mm sq. x 0.61m SHOWN... SIB STANDARD IRON BARS 25mm sq. x 0.61m SHOWN... SIB

BEARING REFERENCE: BEARINGS ARE ASTROMONIC, DERIVED FROM THE NORTHERLY LIMIT OF PART 11, PLAN 52R-4311, BETWEEN MONUMENTS FOUND, BEING N58°59'50"E

CAUTION: THIS IS NOT A PLAN OF SUBDIVISION WITHIN THE MEANING OF THE PLANNING ACT.

CURVE DATA				
PART	RADIUS	ARC	CHORD	CHORD BEARING
11	25.08	12.06	11.944	N17°09'40"W
12	25.08	12.06	11.944	N10°24'00"E
13	25.08	12.06	11.944	N37°57'40"E
14	25.08	3.433	3.430	N55°39'53"E

MONTREAL ROAD (R. P. No. 163)

FROM THE OFFICES OF MELDRUM - JOHNSTON HAZEN MELDRUM LIMITED ONTARIO LAND SURVEYORS CORNWALL AND WINCHESTER